


# CARTERTON DISTRICT COUNCIL

## CONNECTING CARTERTON SCHOOLS LINK

### CONCEPT

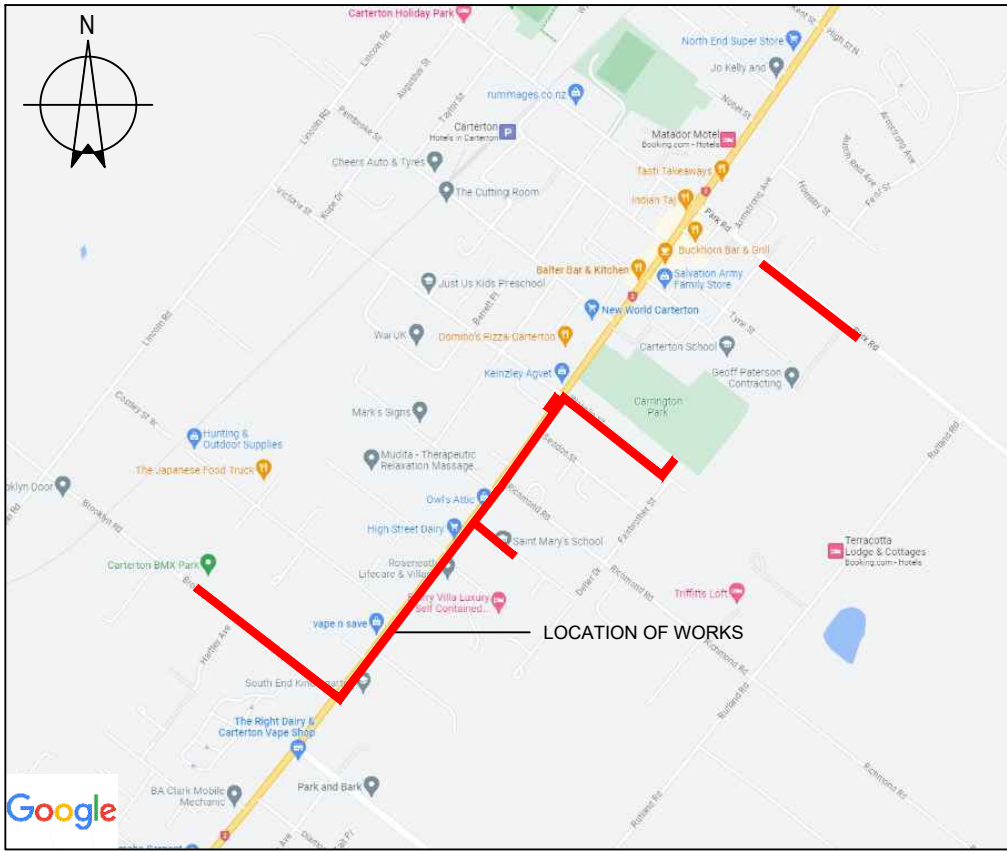

LOCALITY PLAN  
NTS


DRAWING LIST		Issued		
		Day	1	
		Month	8	
		Year	23	
Sheet Number	Sheet Title	Revision		
45-003-G001	COVER SHEET, DRAWING LIST & LOCALITY PLAN	A		
45-003-C001	OVERALL LAYOUT PLAN	A		
45-003-C101	CONCEPT LAYOUT PLAN - SHEET 1 OF 4	A		
45-003-C102	CONCEPT LAYOUT PLAN - SHEET 2 OF 4	A		
45-003-C103	CONCEPT LAYOUT PLAN - SHEET 3 OF 4	A		
45-003-C104	CONCEPT LAYOUT PLAN - SHEET 4 OF 4	A		
45-003-C201	STANDARD DETAILS	A		

A	ISSUED FOR DISCUSSION	SG		
No	Revision	Designer	Checked	Approved



DO NOT SCALE		Original Sheet Size - A3	Name	Client	CARTERTON DISTRICT COUNCIL				
Conditions of Use:		Surveyor		Project		CONNECTING CARTERTON SCHOOLS LINK			
		Designer		Title		COVER SHEET, LOCALITY PLAN & DRAWING REGISTER			
		Reviewed							
		Approved		Status		CONCEPT			
				Date	1/08/2023	Scale		Drawing No:	45-003-G001
								Rev:	A



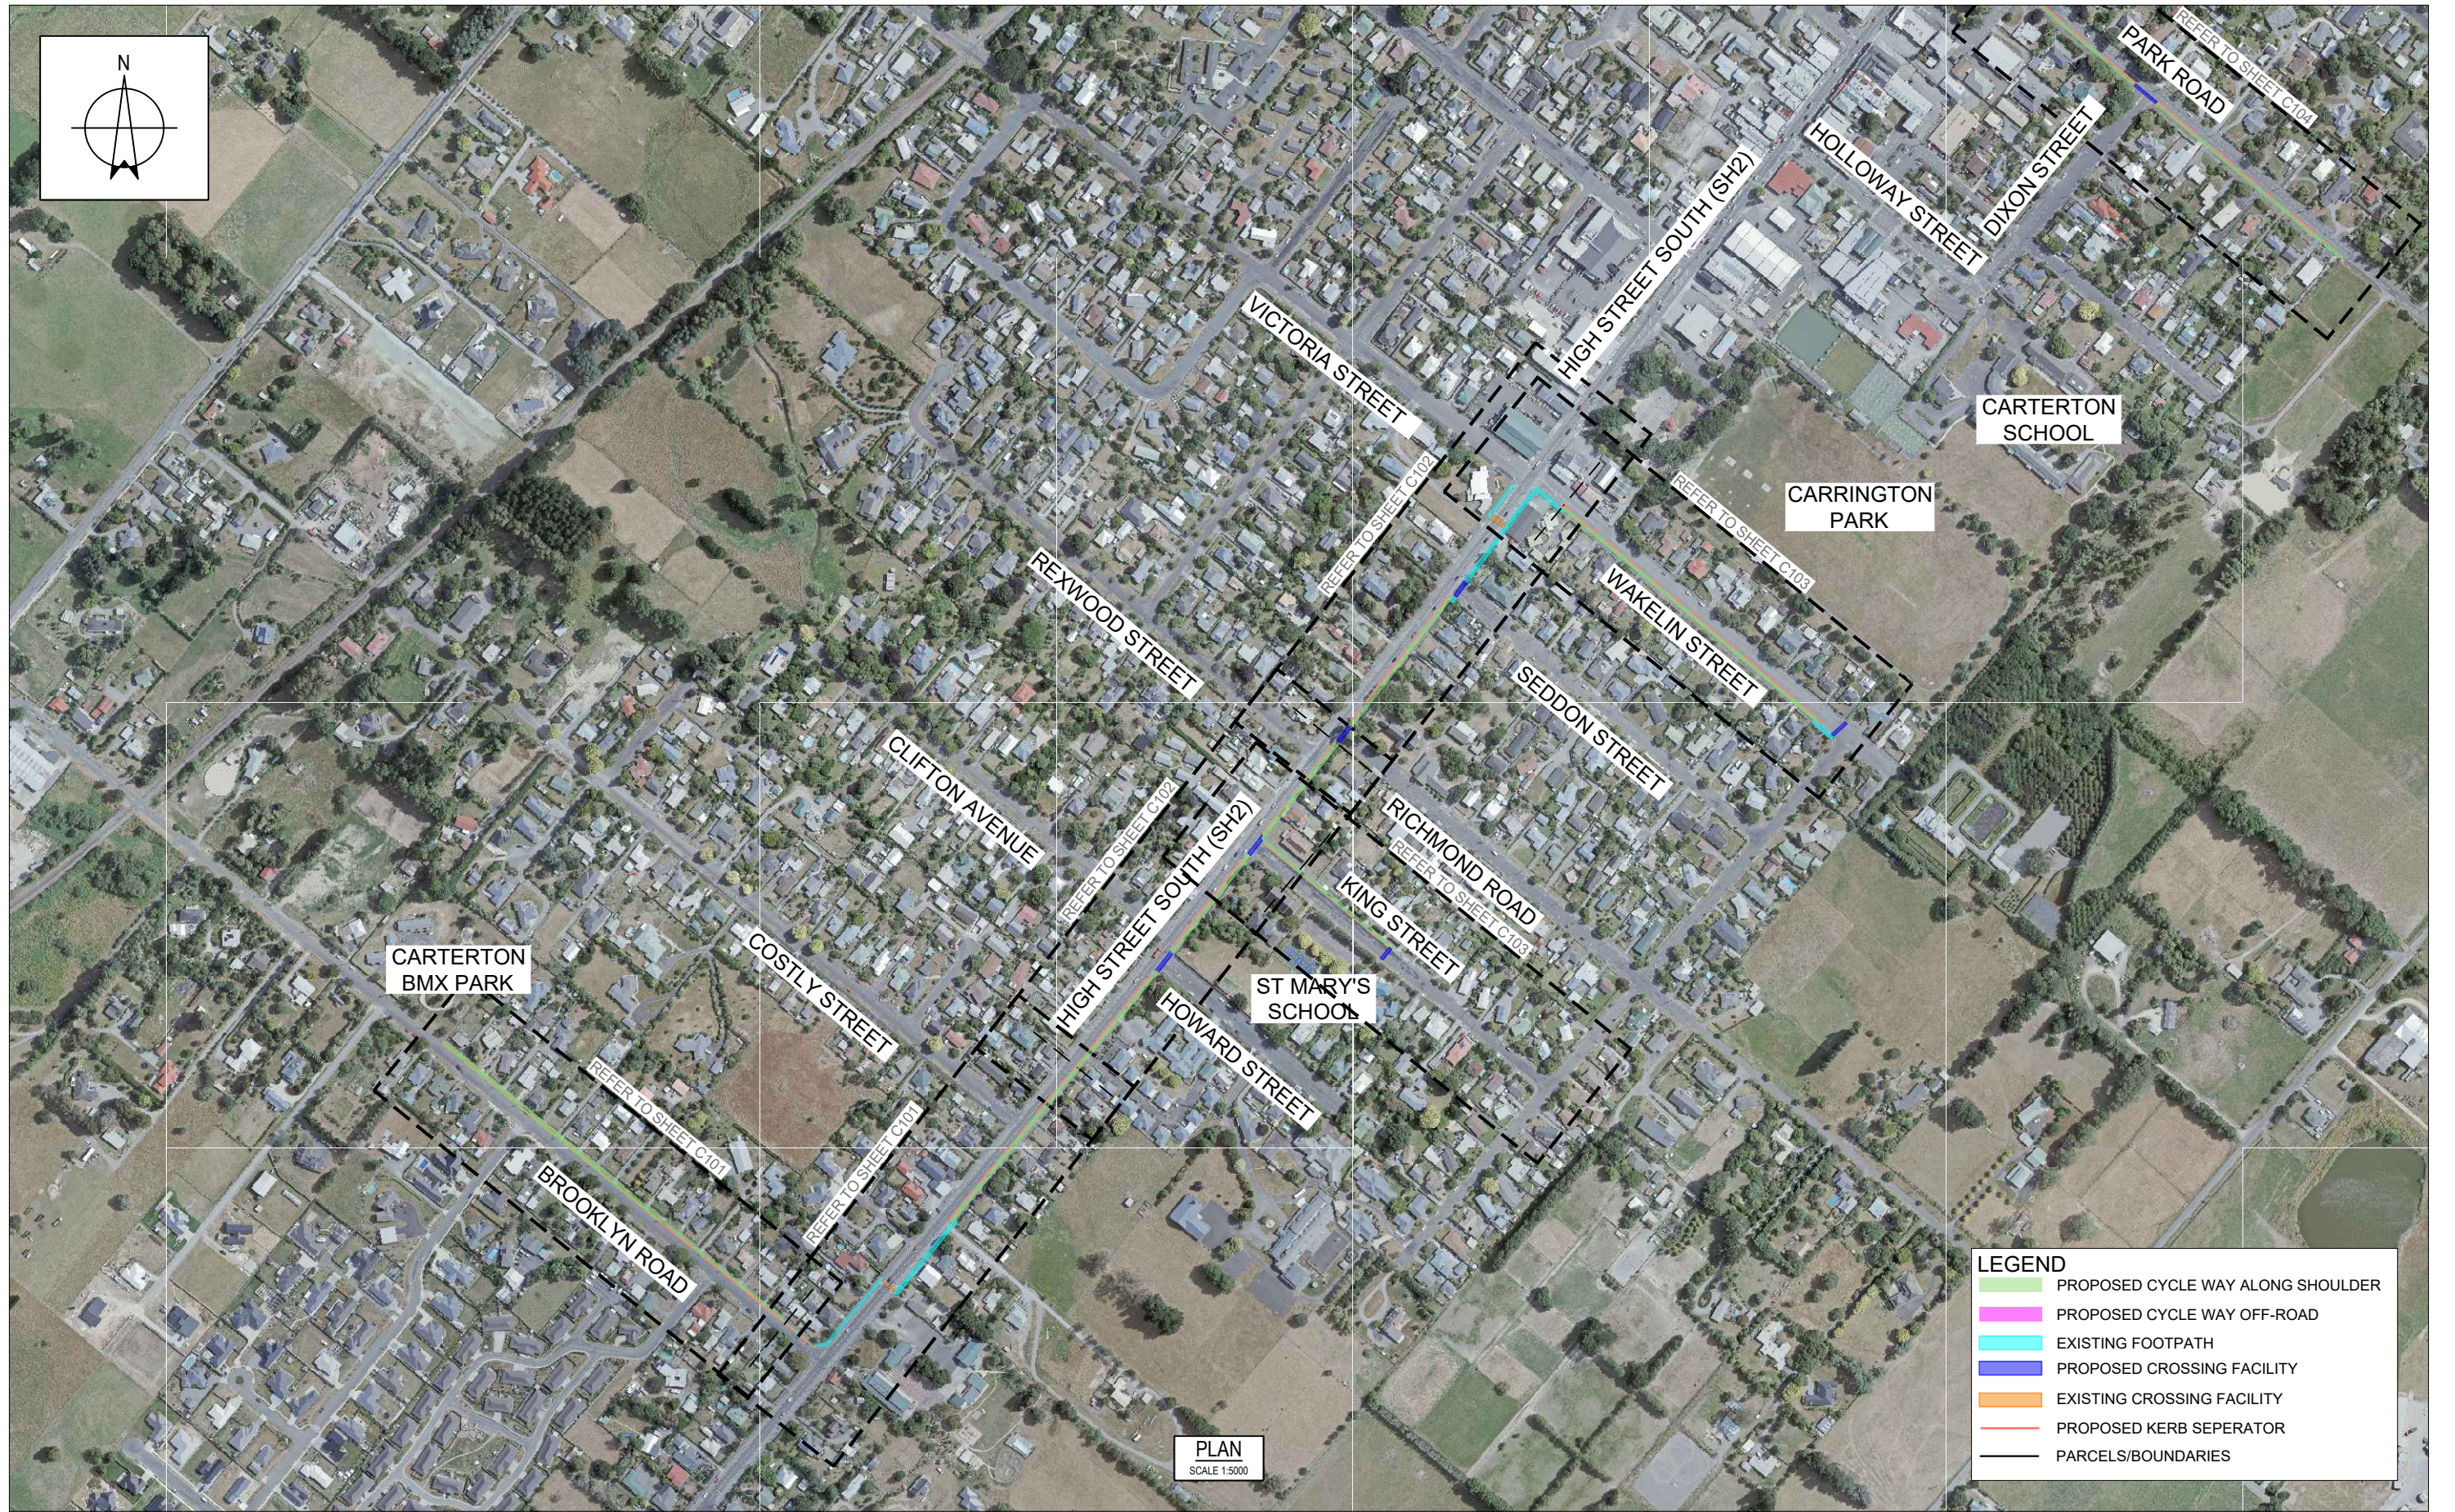


A	ISSUED FOR DISCUSSION	SG		
No	Revision	Designer	Checked	Approved



DO NOT SCALE Original Sheet Size = A3		Name	Client CARTERTON DISTRICT COUNCIL			
Conditions of Use: This document may only be used by the Client of Urban Connection (NZ) for the purpose for which it was prepared and must not be used by any other person or for any other purpose.		Surveyor	Project CONNECTING CARTERTON SCHOOLS LINK			
		Designer	Title OVERALL LAYOUT PLAN			
		Reviewed				
		Approved	Status CONCEPT		Date 1/08/2023	Scale
		Drawing No: 45-003-C001		Rev: A		




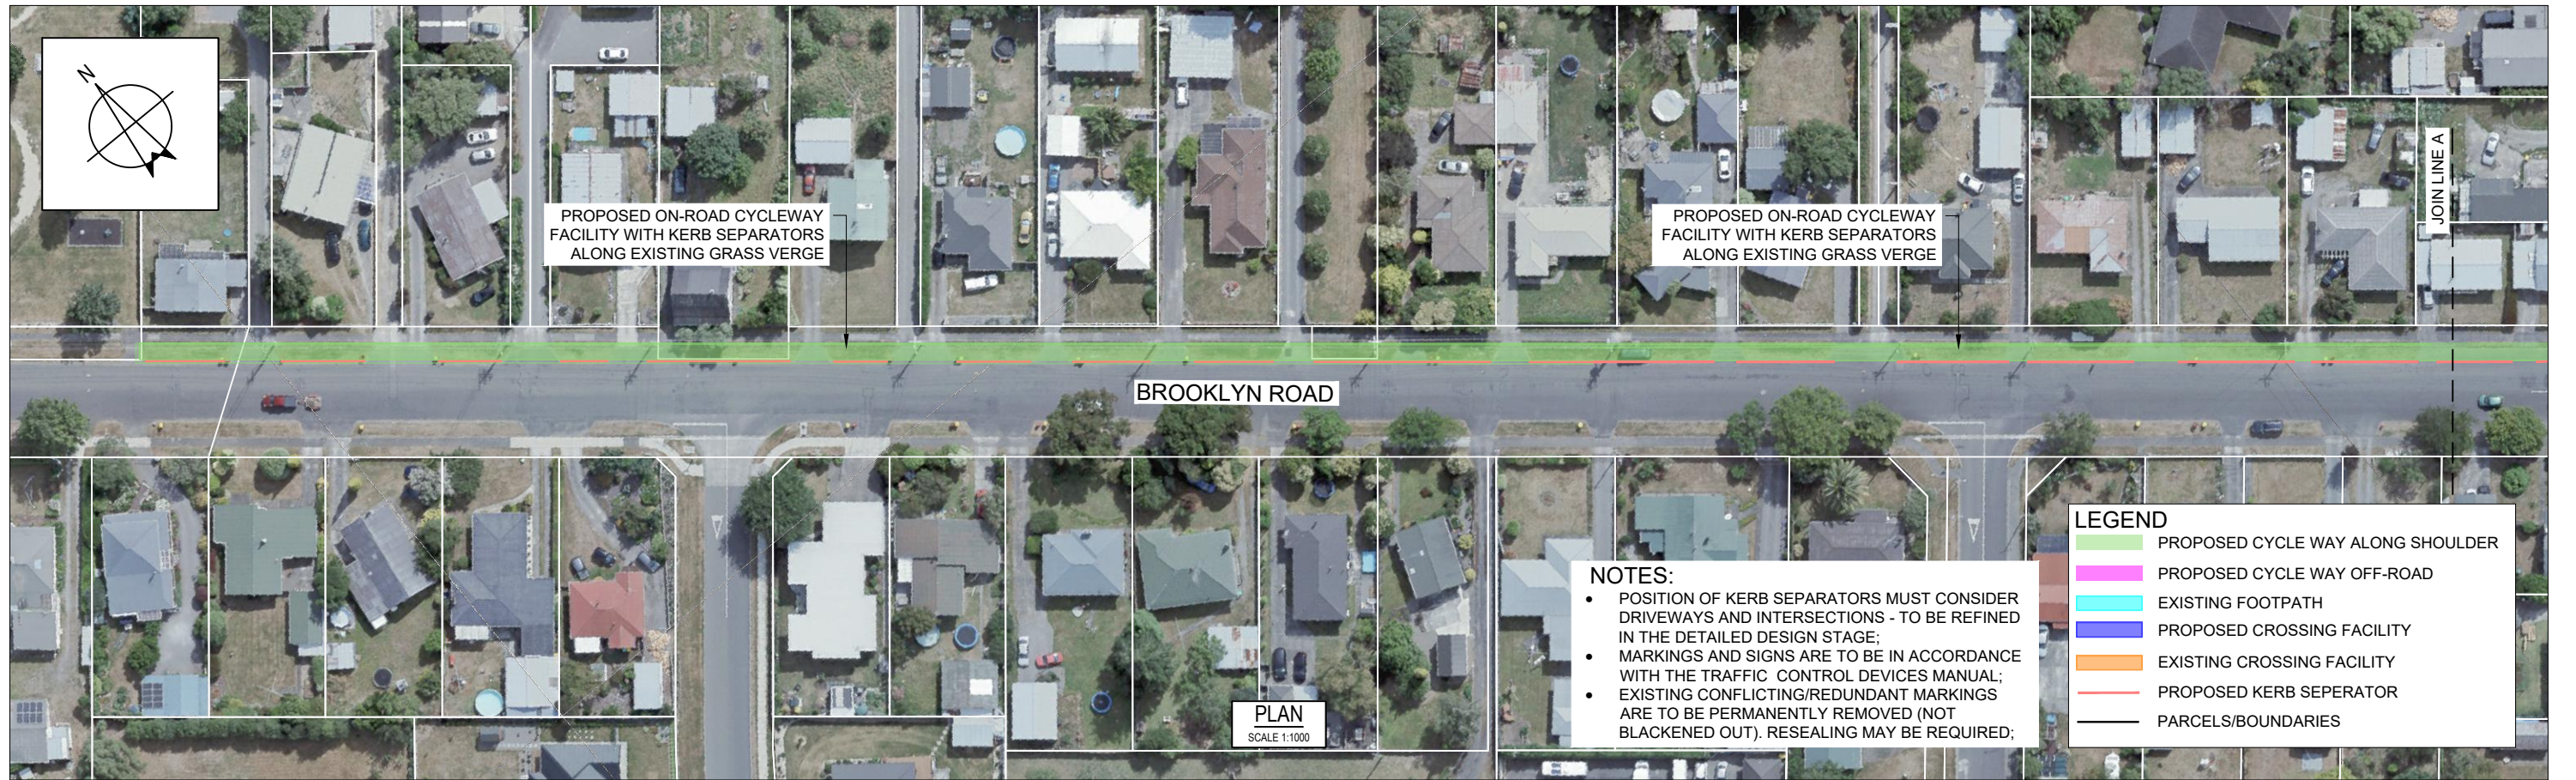


A	ISSUED FOR DISCUSSION		SG	
No	Revision	Designer	Checked	Approved



DO NOT SCALE	Original Sheet Size - A3	Name	Client	CARTERTON DISTRICT COUNCIL				
Conditions of Use:	Surveyor	-	Project	CONNECTING CARTERTON SCHOOLS LINK				
This document may only be used by the Client of Urban Connection (NZ) for the purpose for which it was prepared and must not be used by any other person or for any other purpose.	Designer	S GREEN	Title	CONCEPT LAYOUT PLAN				
	Reviewed			SHEET 1 OF 4				
	Approved		Status	CONCEPT	Date	1/08/2023	Scale	1 : 1000
			Drawing No:	45-003-C101	Rev:	A		



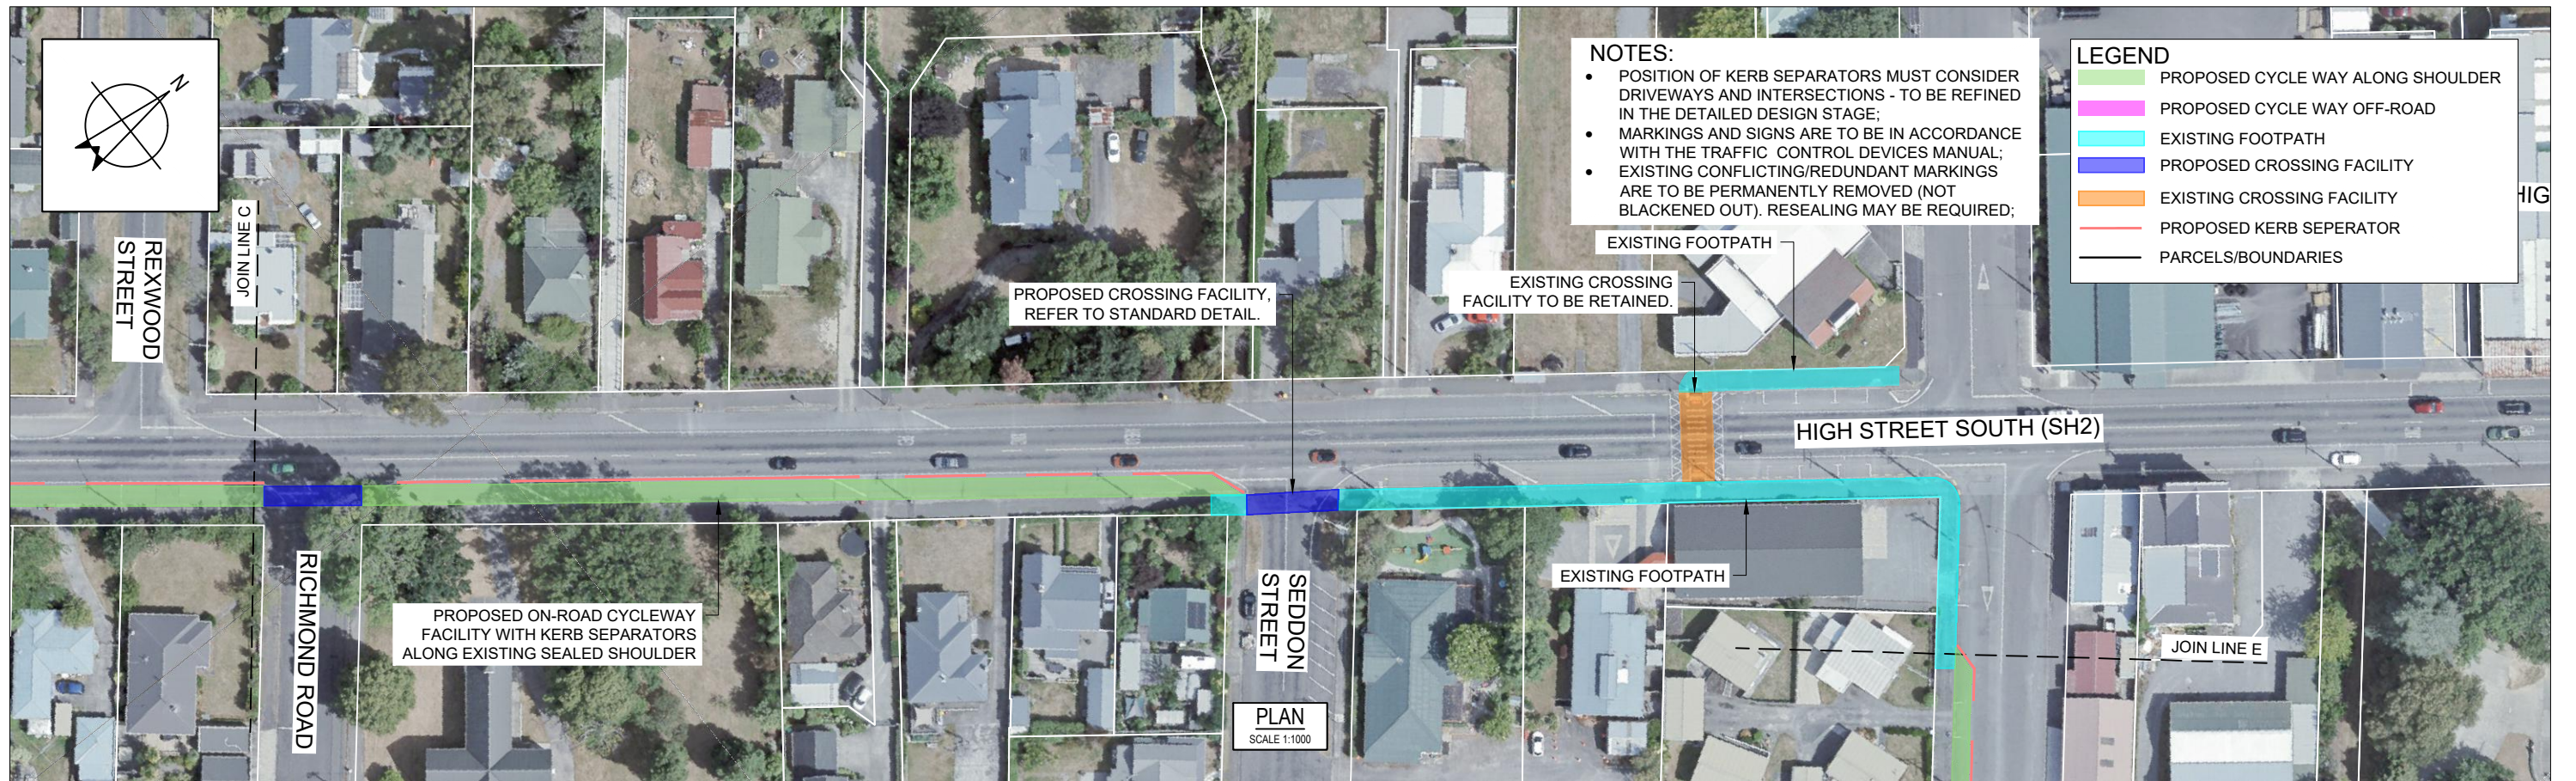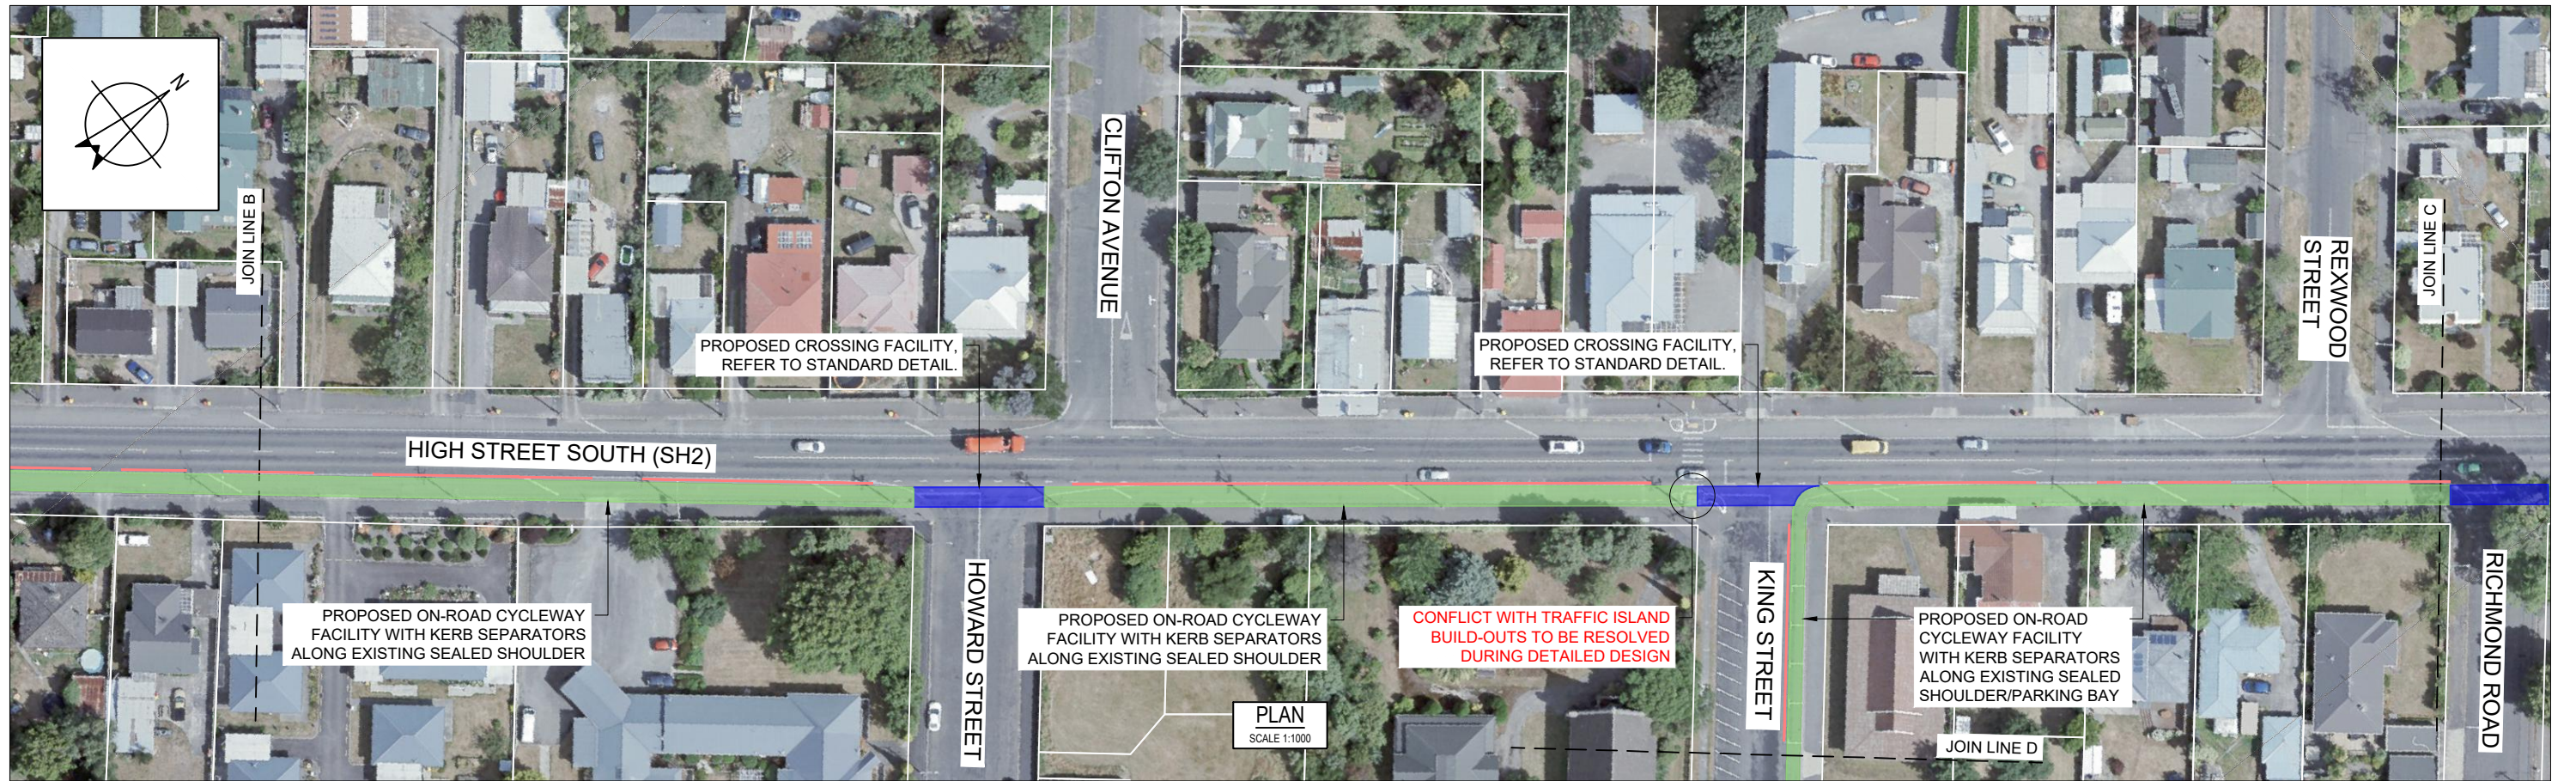


A	ISSUED FOR DISCUSSION		SG	
No	Revision	Designer	Checked	Approved



DO NOT SCALE	Original Sheet Size - A3	Name	Client	CARTERTON DISTRICT COUNCIL				
Conditions of Use:  This document may only be used by the Client of Urban Connection (NZ) for the purpose for which it was prepared and must not be used by any other person or for any other purpose.	Surveyor	-	Project	CONNECTING CARTERTON SCHOOLS LINK				
	Designer	S GREEN	Title	CONCEPT LAYOUT PLAN				
	Reviewed			SHEET 2 OF 4				
	Approved		Status	CONCEPT	Date	1/08/2023	Scale	1 : 1000
			Drawing No:	45-003-C102	Rev:	A		



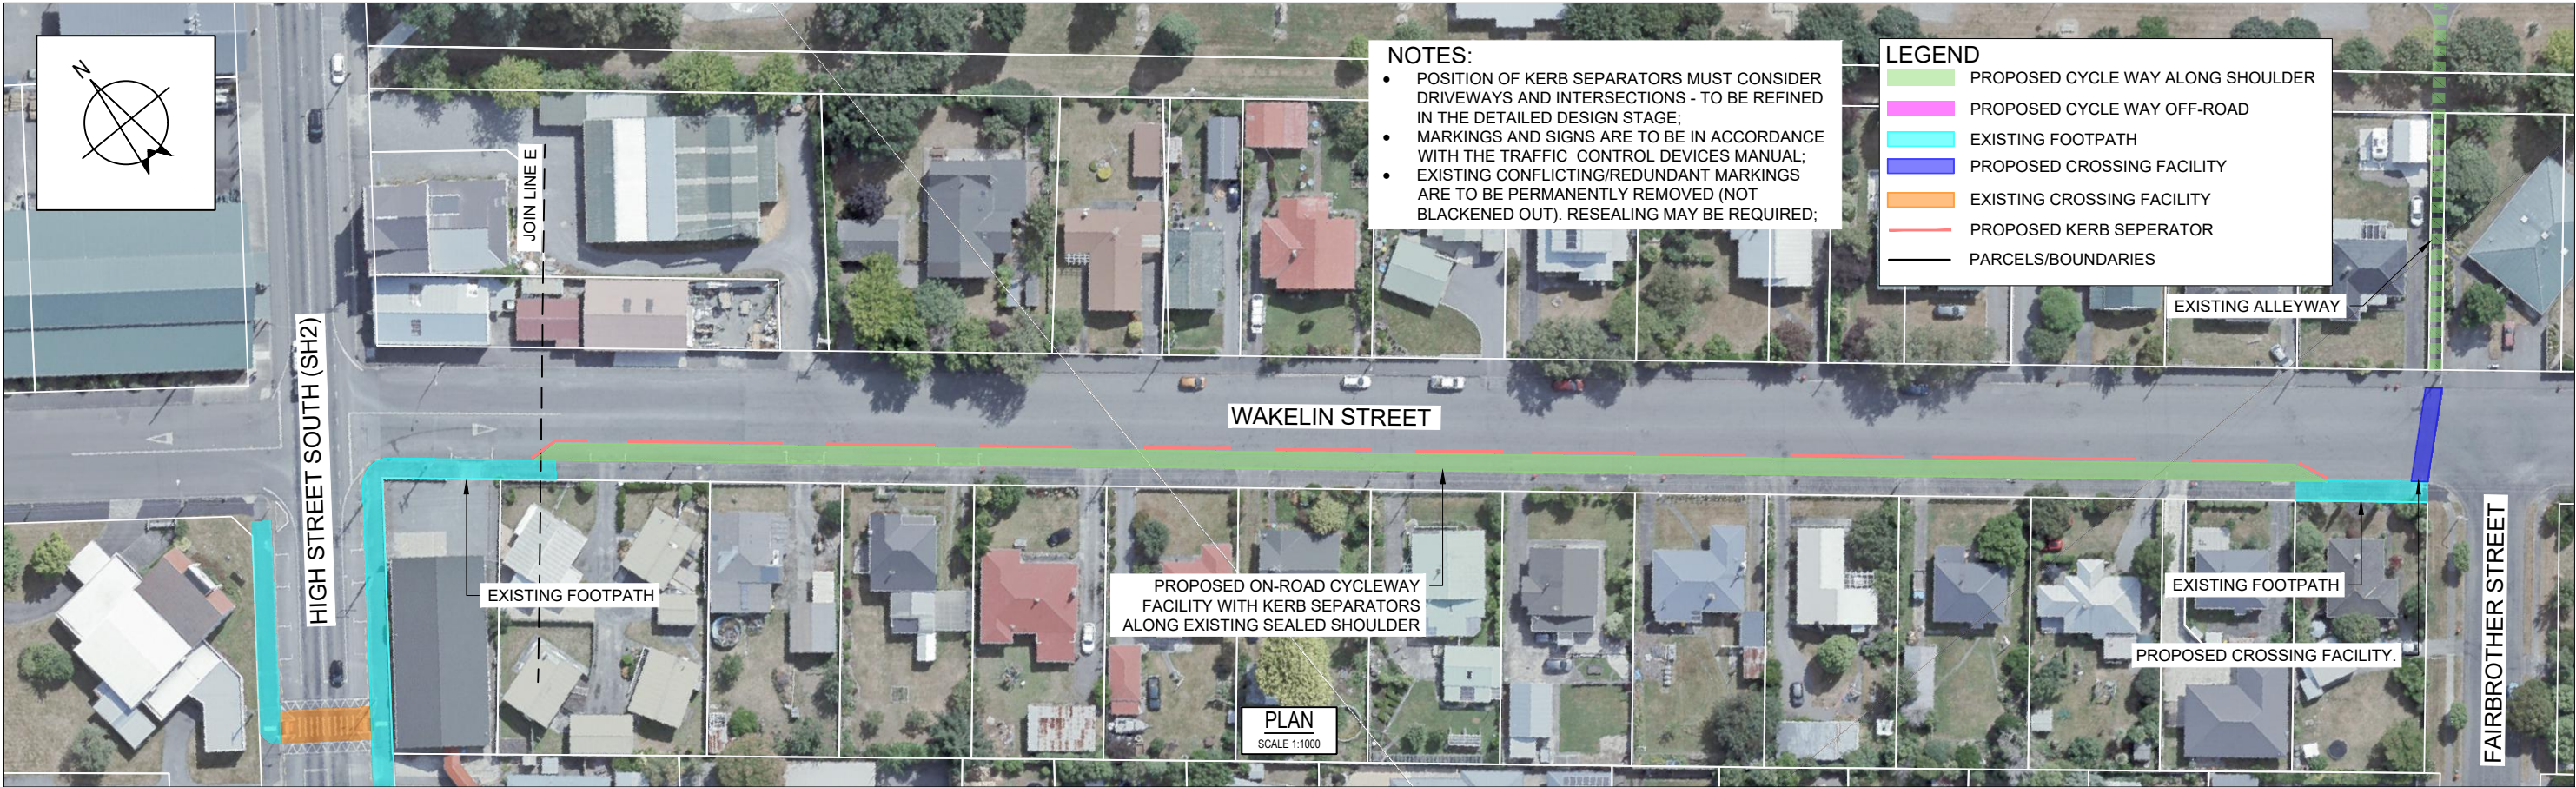


A	ISSUED FOR DISCUSSION		SG	
No	Revision	Designer	Checked	Approved



DO NOT SCALE		Original Sheet Size - A3		Name	Client	CARTERTON DISTRICT COUNCIL							
Conditions of Use:  This document may only be used by the Client of Urban Connection (NZ) for the purpose for which it was prepared and must not be used by any other person or for any other purpose.	Surveyor	-			Project	CONNECTING CARTERTON SCHOOLS LINK							
	Designer	S GREEN			Title	CONCEPT LAYOUT PLAN							
	Reviewed				SHEET 3 OF 4								
	Approved				Status	CONCEPT	Date	1/08/2023	Scale	1 : 1000	Drawing No:	45-003-C103	Rev:
This drawing must not be used for construction unless signed as approved													



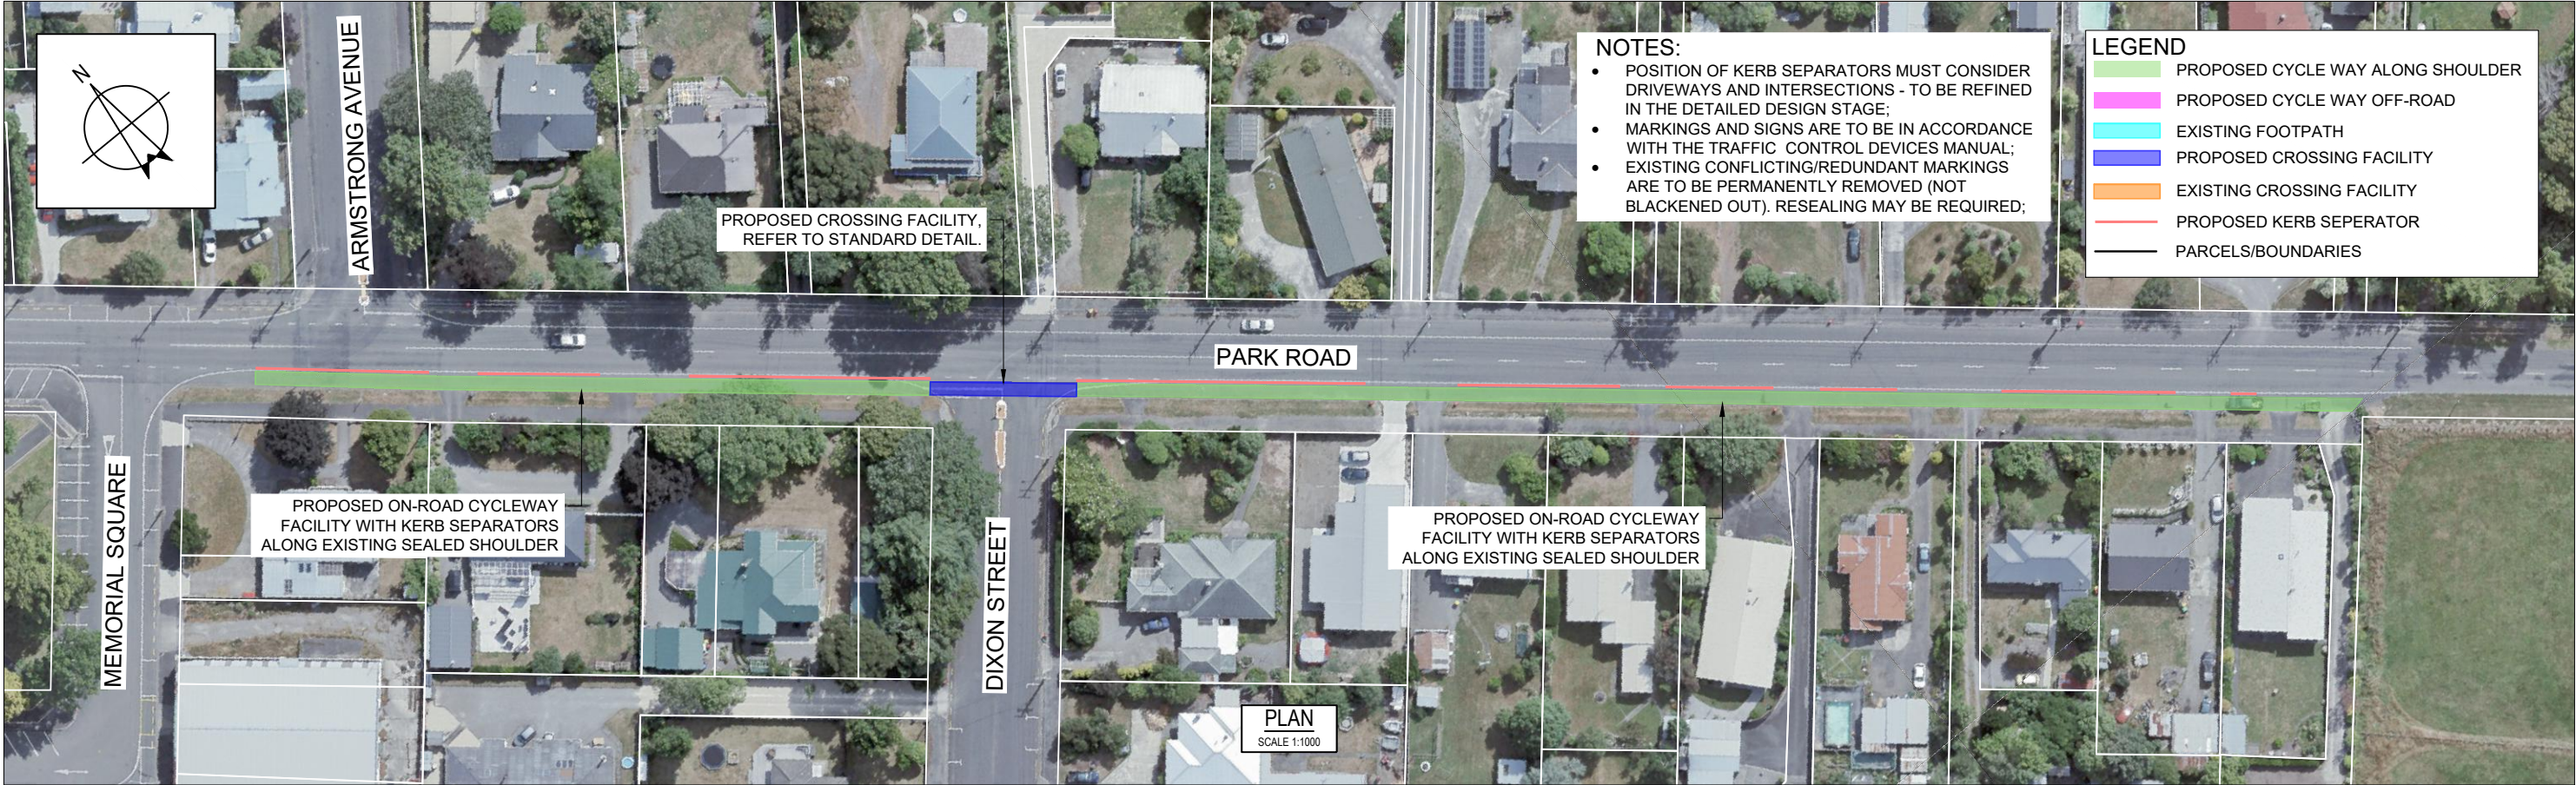

A	ISSUED FOR DISCUSSION	SG		
No	Revision	Designer	Checked	Approved



DO NOT SCALE		Original Sheet Size = A3		Name		Client		CARTERTON DISTRICT COUNCIL															
Conditions of Use:  This document may only be used by the Client of Urban Connection (NZ) for the purpose for which it was prepared and must not be used by any other person or for any other purpose.		Surveyor		-		Project		CONNECTING CARTERTON SCHOOLS LINK															
		Designer		S GREEN		Title		CONCEPT LAYOUT PLAN SHEET 4 OF 4															
		Reviewed																					
		Approved				Status		CONCEPT		Date		1/08/2023		Scale		1 : 1000		Drawing No:		45-003-C104		Rev:	